

来宾市迁江华侨农场棚户区改造项目(调整)

总平面图

Table with columns for building number, coordinates (X, Y), and building name. It lists various residential and public buildings across the site.

- 调整说明: 1. 取消门卫室2座, 南辅1#、2#、3#、4#、5#, 调整为普通绿地... 2. 社区服务中心综合楼南、北面增加机动车停车位共1个... 3. 4#建筑单体与41#、42#之间增加8个机动车停车位...

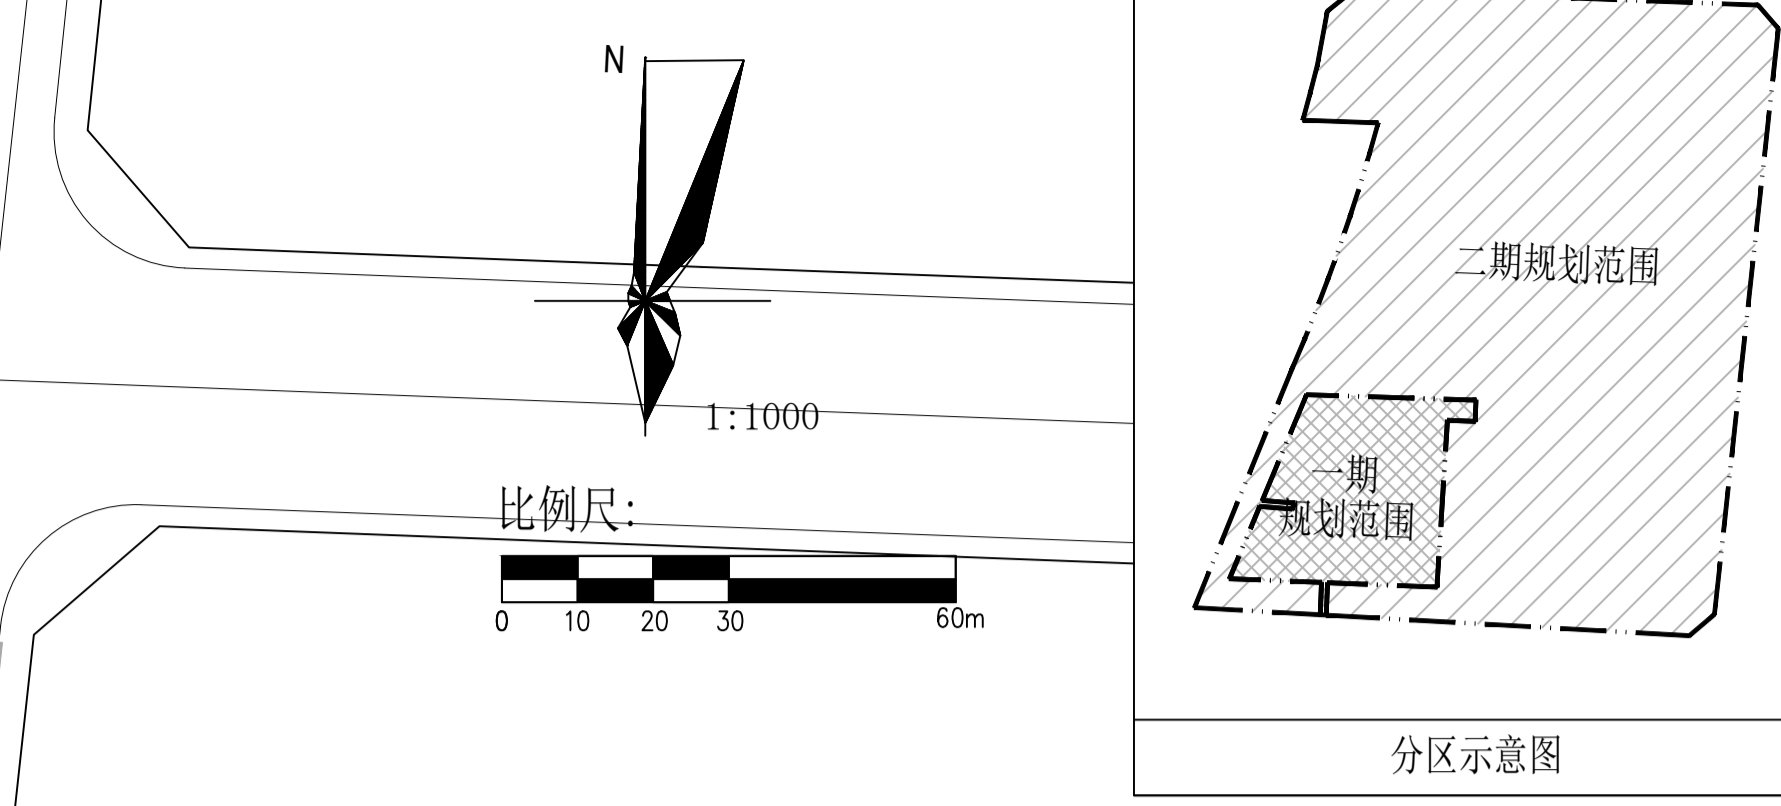
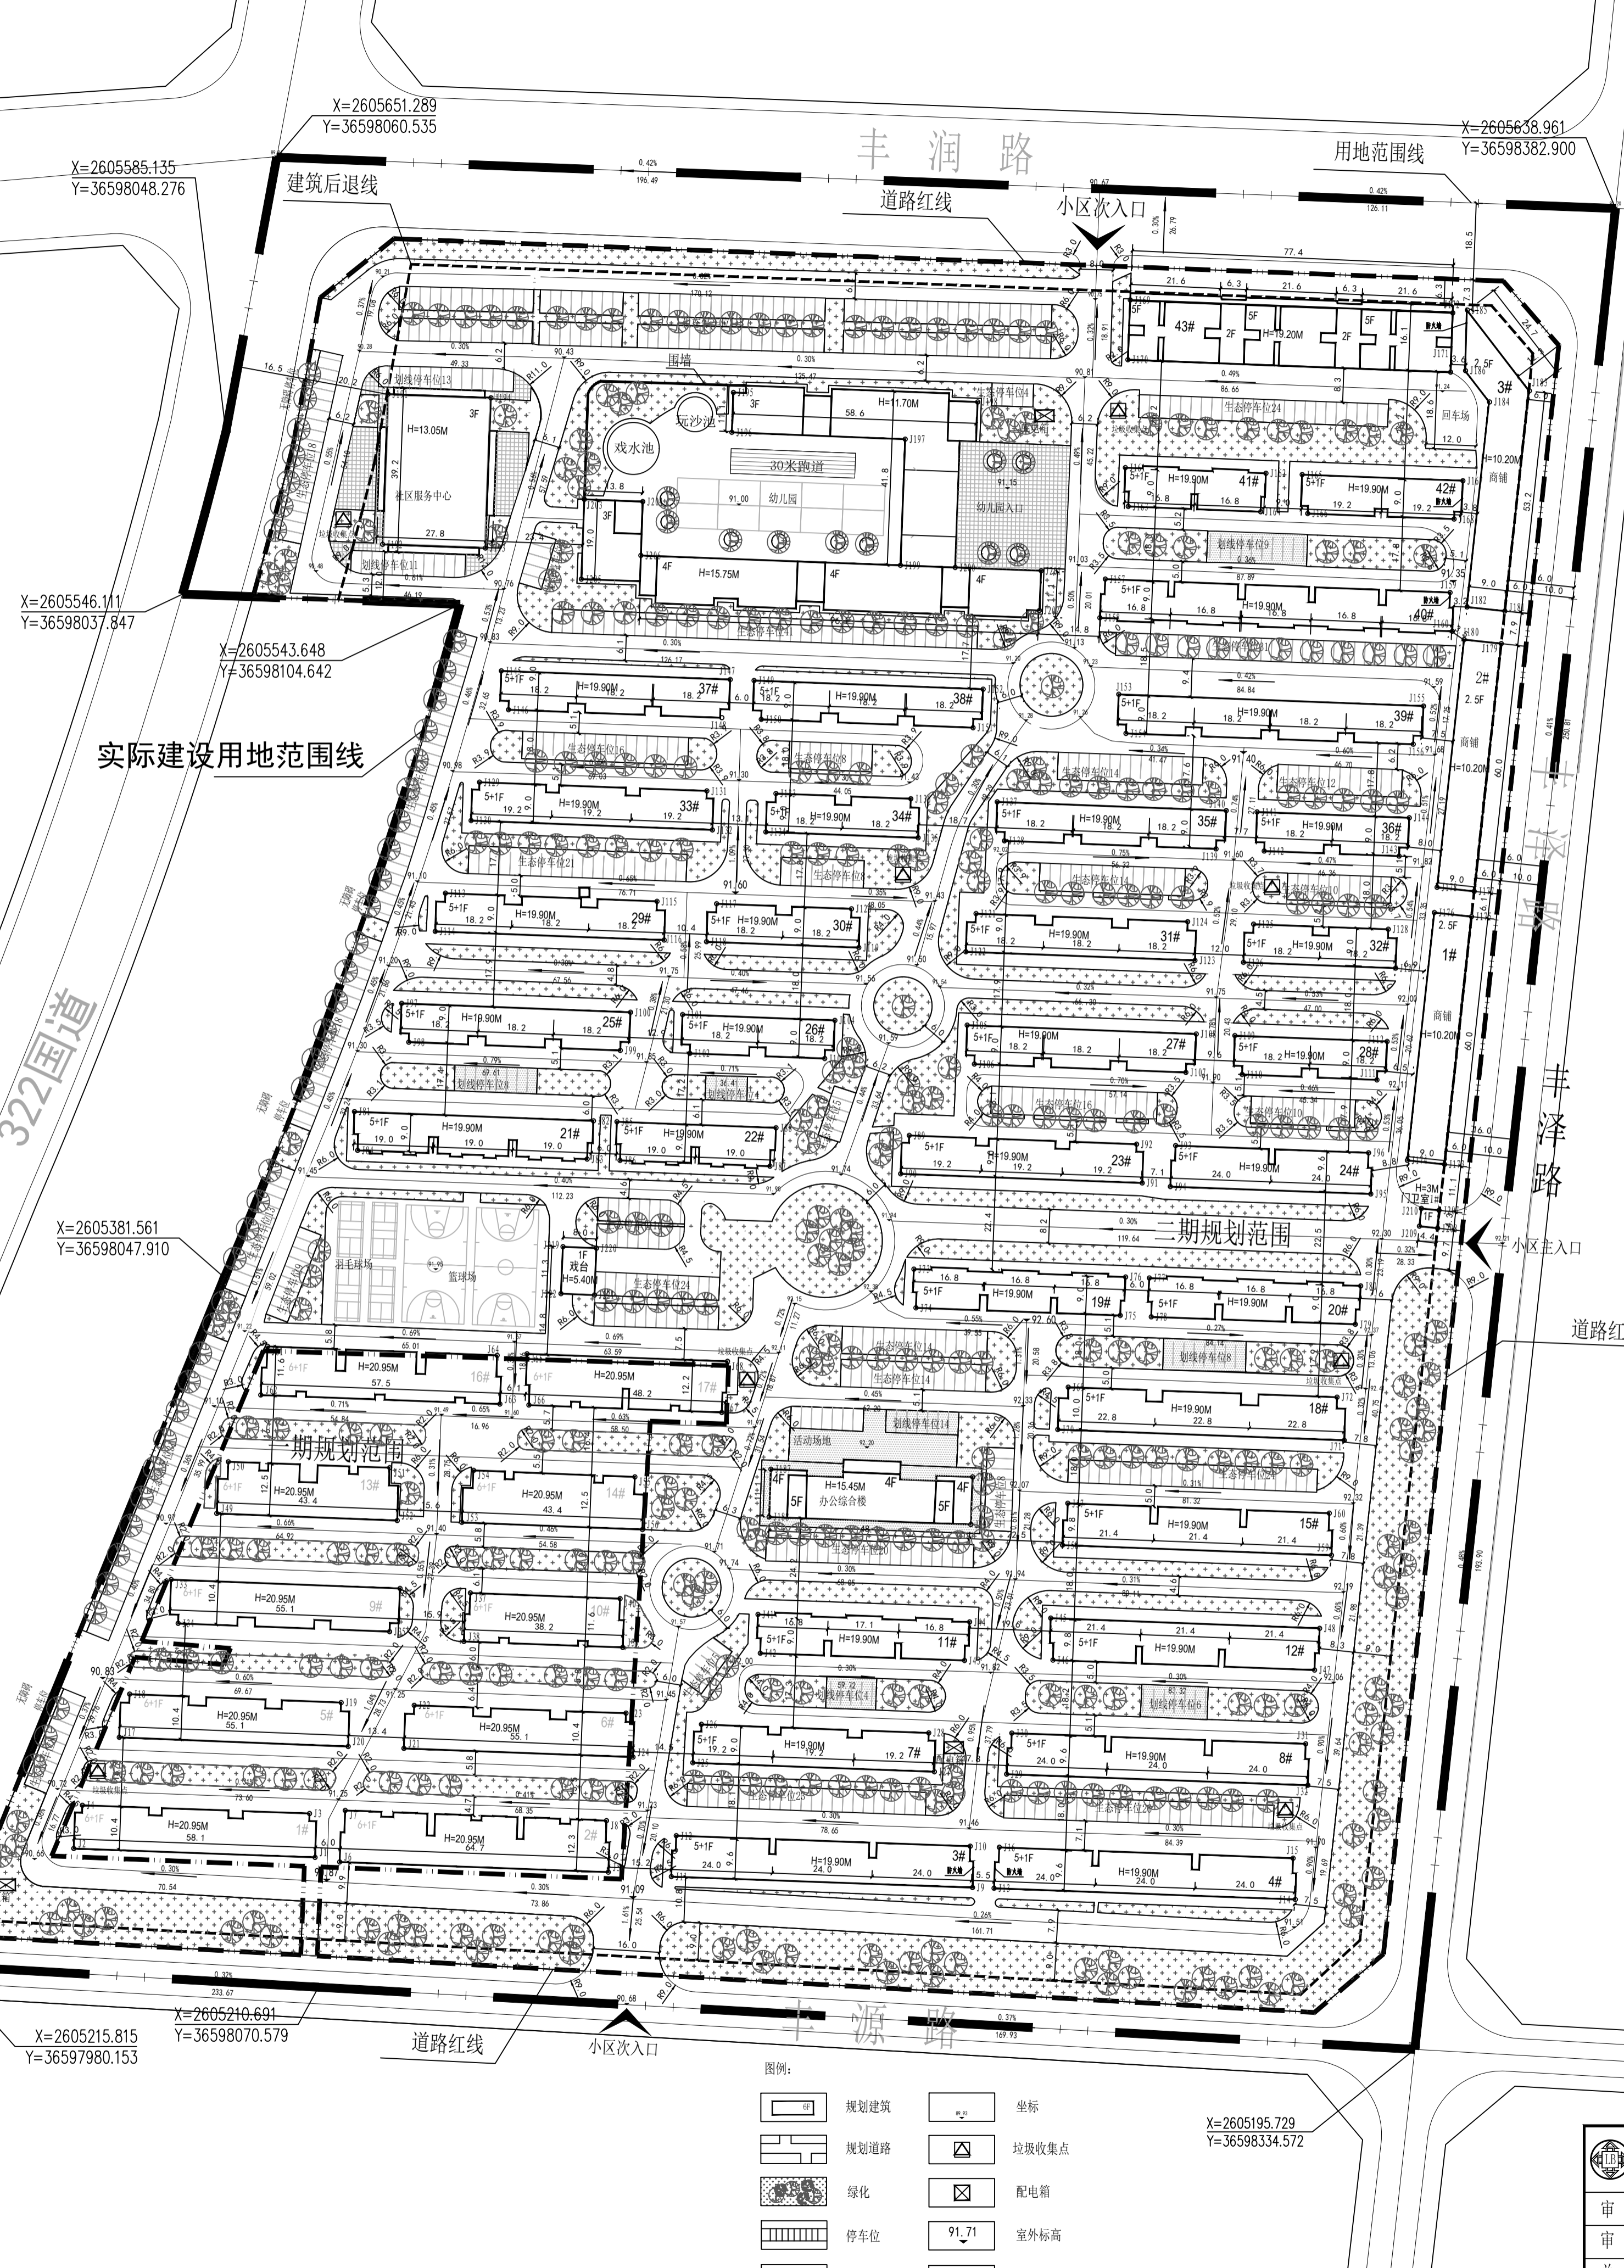


Table 1: 一期主要经济技术指标 (Phase 1 Main Technical and Economic Indicators). Lists metrics like total area, building area, and parking spaces.

Table 2: 二期主要经济技术指标 (Phase 2 Main Technical and Economic Indicators). Lists metrics for the second phase, including building area and parking spaces.

Table 3: 二期绿地面积统计表 (Phase 2 Green Area Statistics Table). Lists green area types, area, and percentage.

注: 1、非机动车停车位均设在二期住宅建筑底层架空层... 2、物业管理用房、社区服务用房、居委会用房、养老服务用房及公厕集中设在综合楼内...